


ISSUE DATE:
Jan. 12, 2009

REVISIONS:

SACHSE PUBLIC SAFETY
BUILDING
SACHSE TEXAS

RON HOBBS ARCHITECTS
614 WEST MAIN STREET, SUITE 200
GARLAND, TEXAS 75040
PHONE: 972-494-0174 www.ronhobbsarchitects.net FAX: 972-494-0722

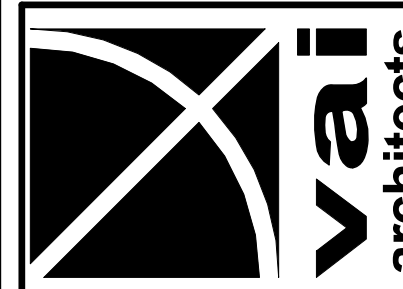


JOB NUMBER
SACHSE PUBLIC SAFETY
BUILDING


0723

SHEET NUMBER
PUBLIC SAFETY EXTERIOR
ELEVATIONS

A201

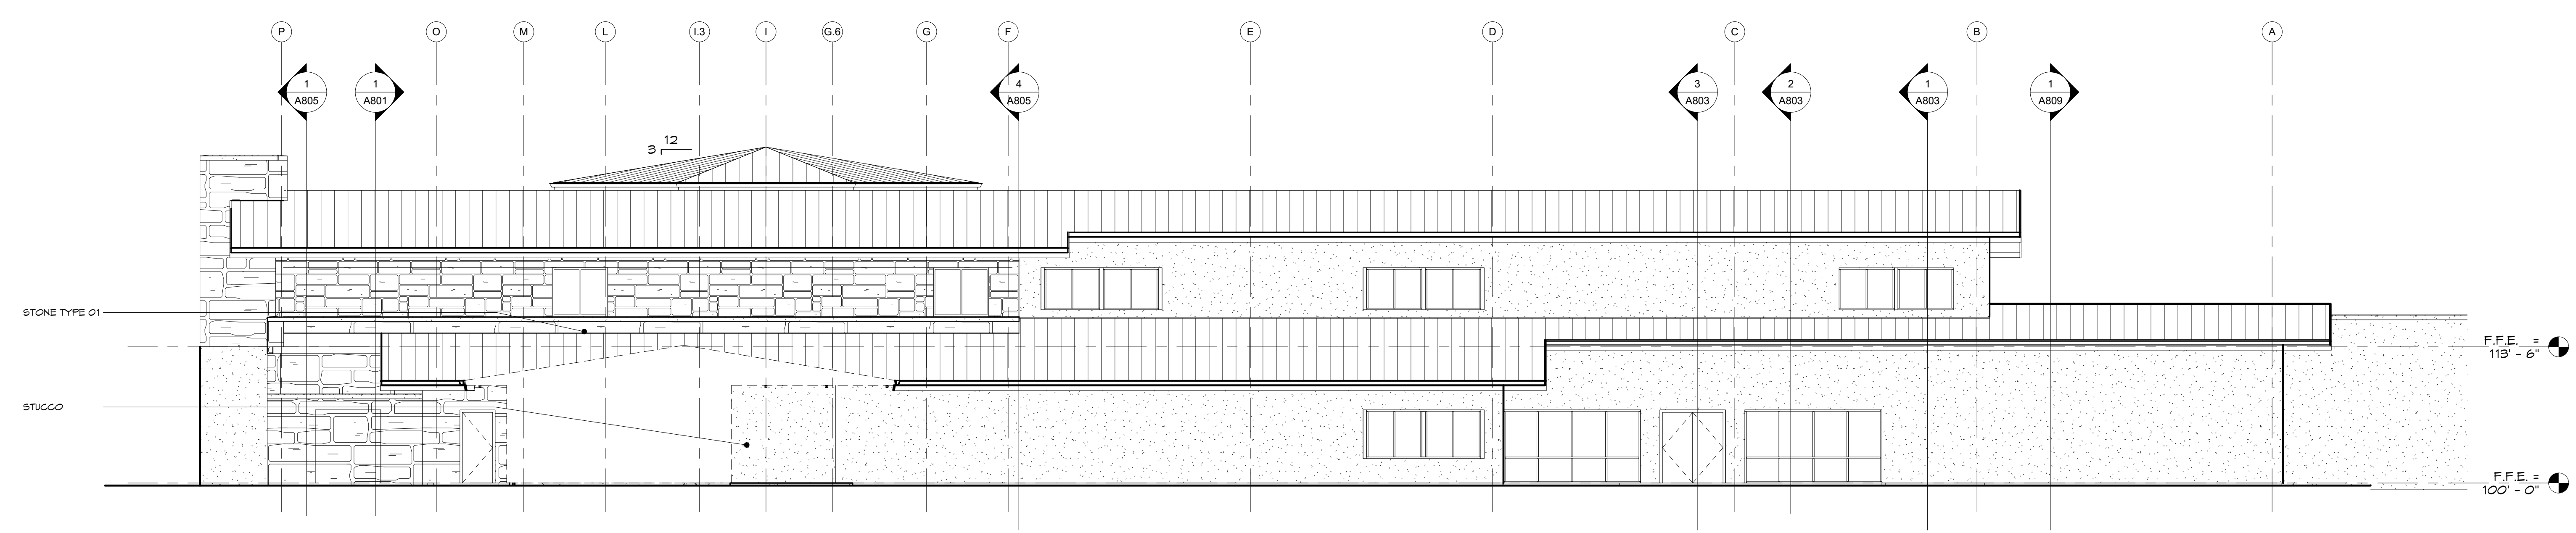


4 NORTH ELEVATION
SCALE: 1/8" = 1'-0"

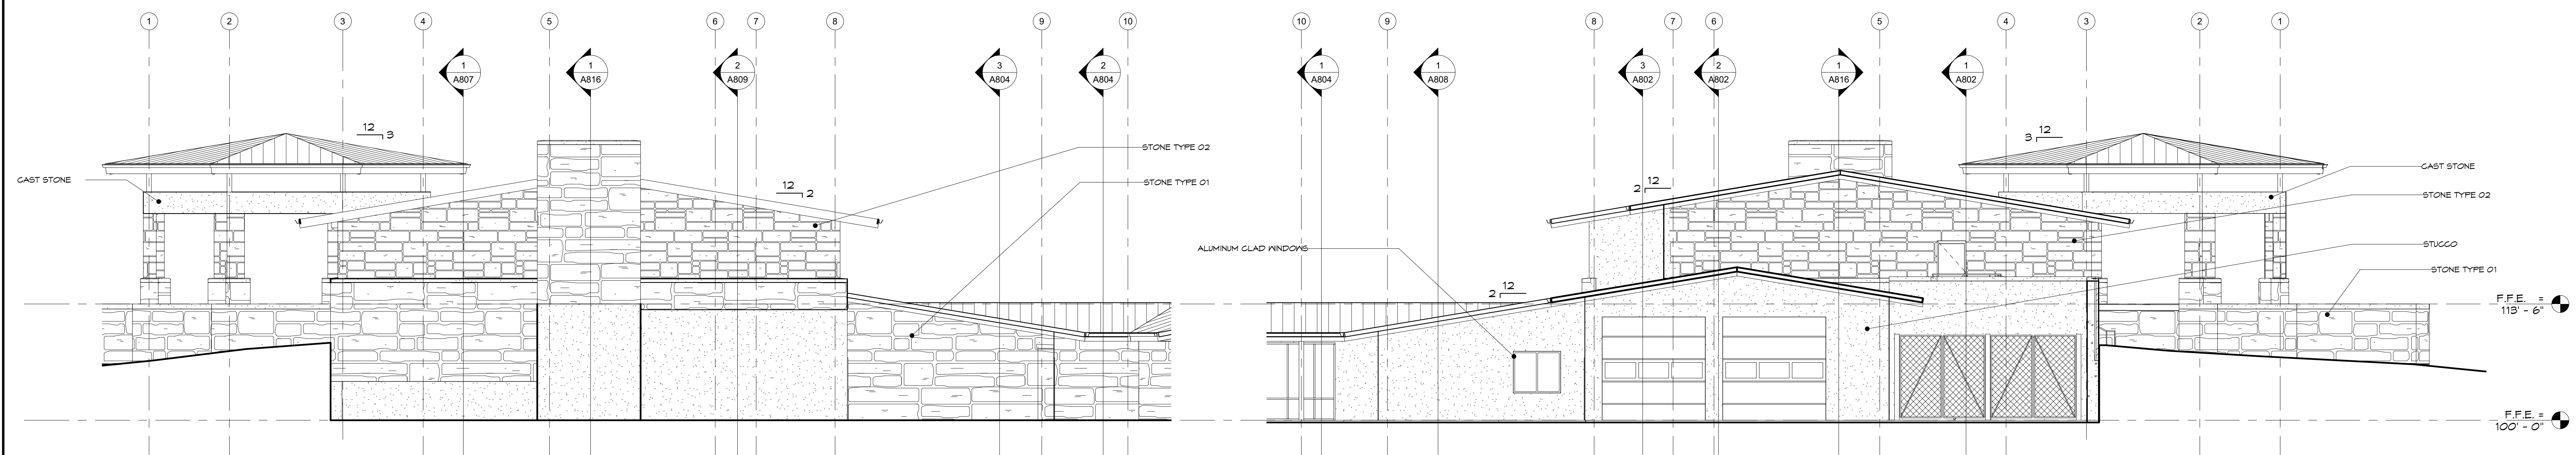

3 EAST ELEVATION
SCALE: 1/8" = 1'-0"

2 WEST ELEVATION
SCALE: 1/8" = 1'-0"

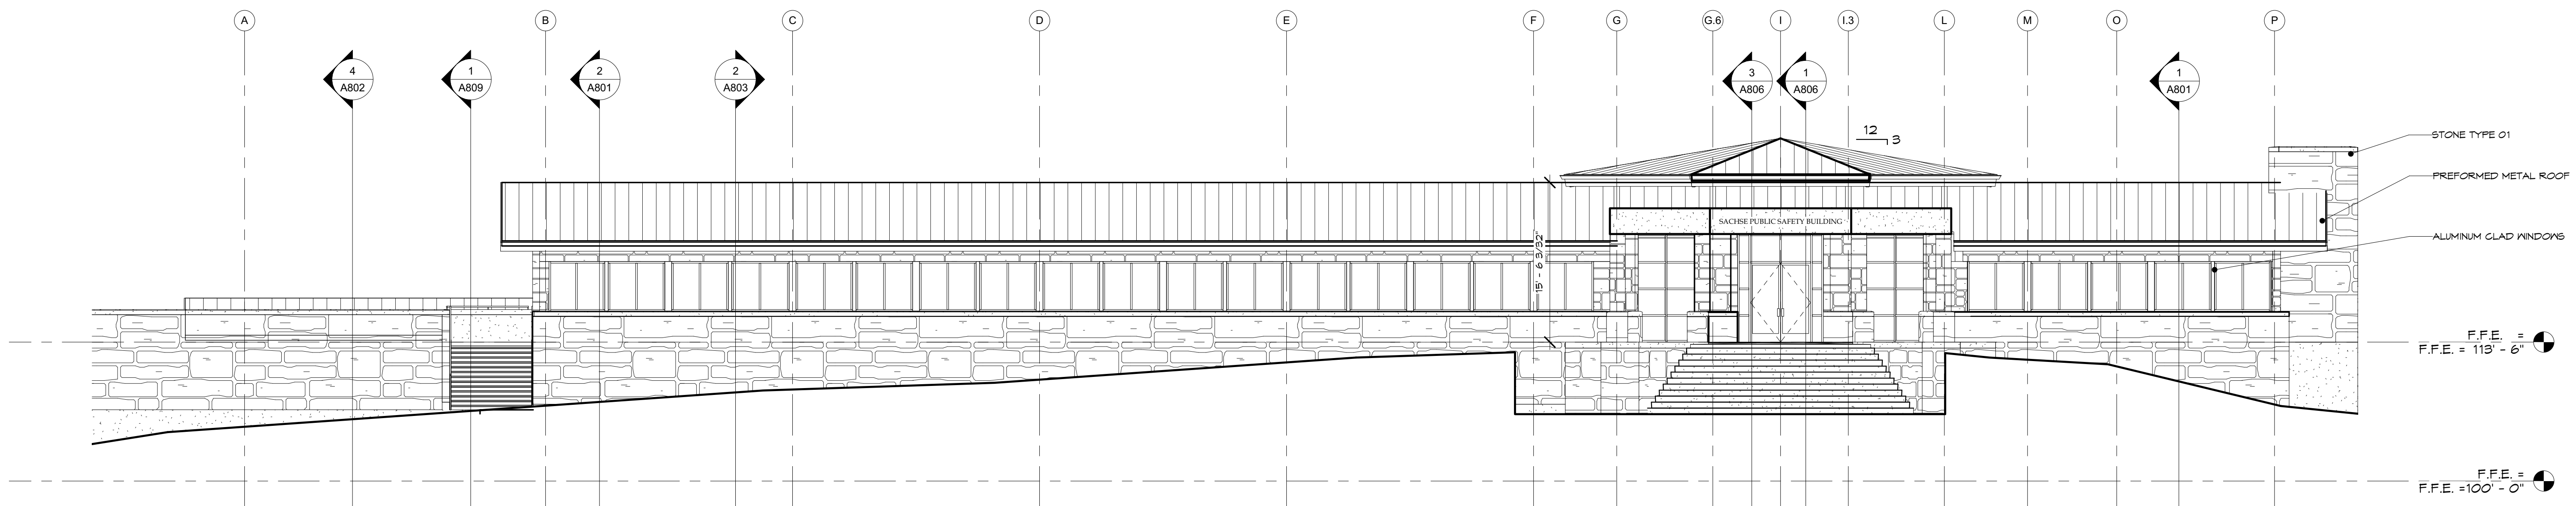

1 SOUTH ELEVATION
SCALE: 1/8" = 1'-0"