

ISSUE DATE:
Jan. 12, 2009

REVISIONS:

SACHSE PUBLIC SAFETY
BUILDING
SACHSE TEXAS

RON HOBBS ARCHITECTS
614 WEST MAIN STREET, SUITE 200
GARLAND, TEXAS 75040
PHONE: 972-494-0174 www.ronhobbsarchitects.net FAX: 972-494-0722




JOB NUMBER
SACHSE PUBLIC SAFETY
BUILDING


0723

SHEET NUMBER
FIRE STATION EXTERIOR
ELEVATIONS


A202

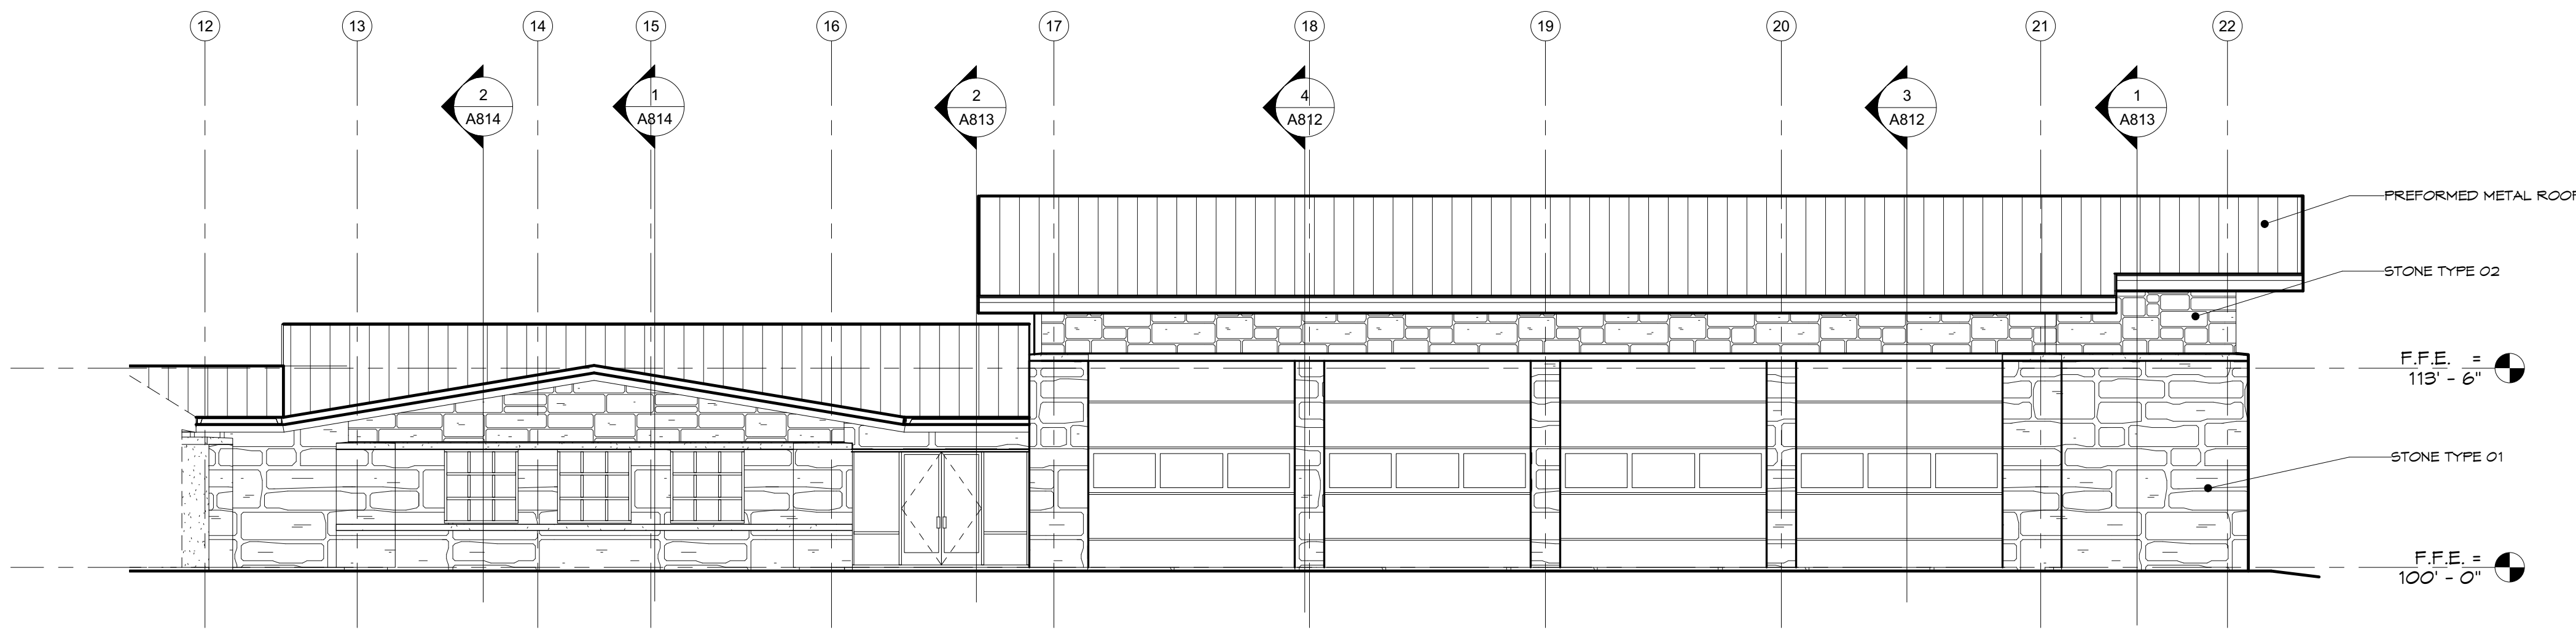


4 SOUTH EAST ELEVATION
SCALE: 1/8" = 1'-0"

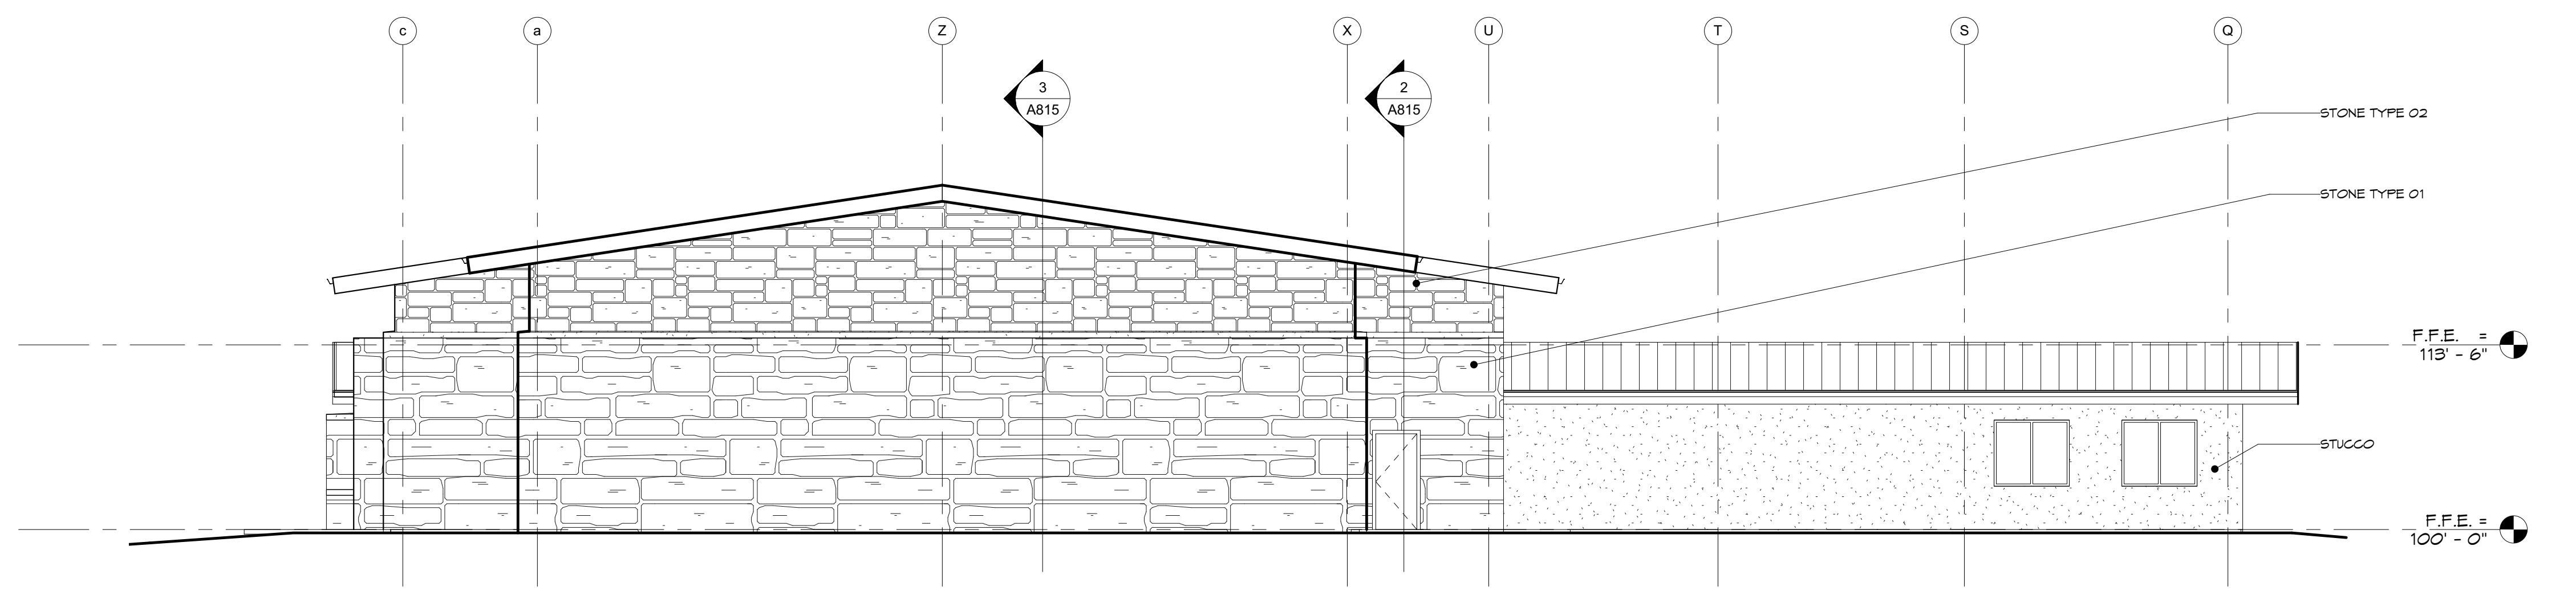

3 NORTH EAST ELEVATION
SCALE: 1/8" = 1'-0"

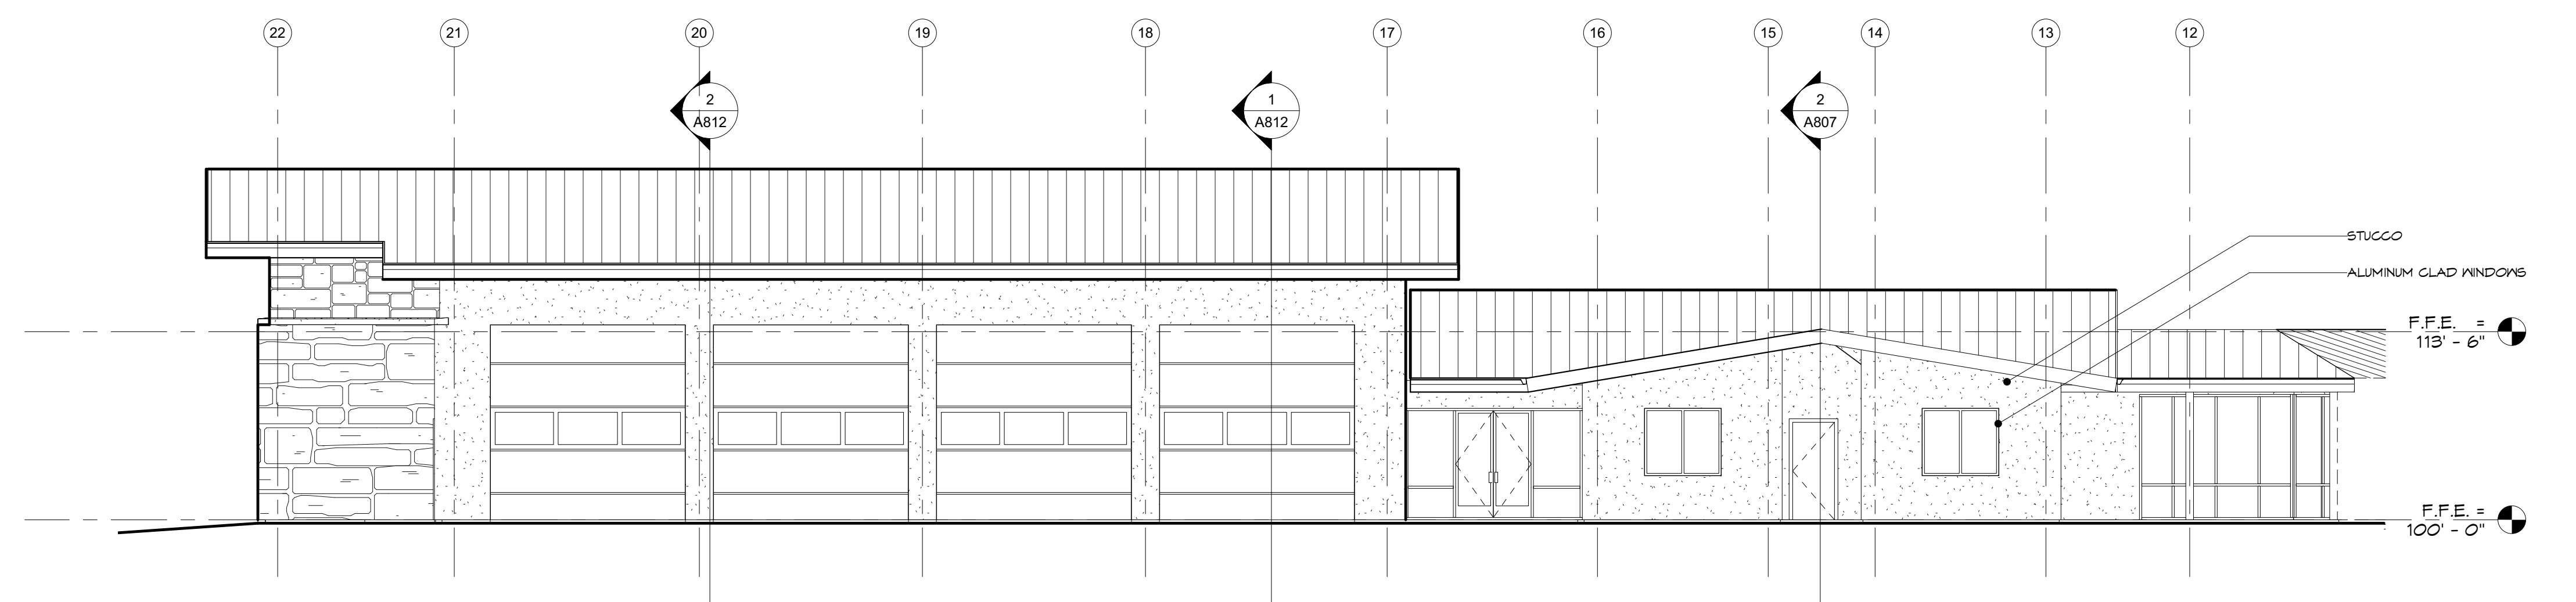

2 NORTH WEST ELEVATION
SCALE: 1/8" = 1'-0"

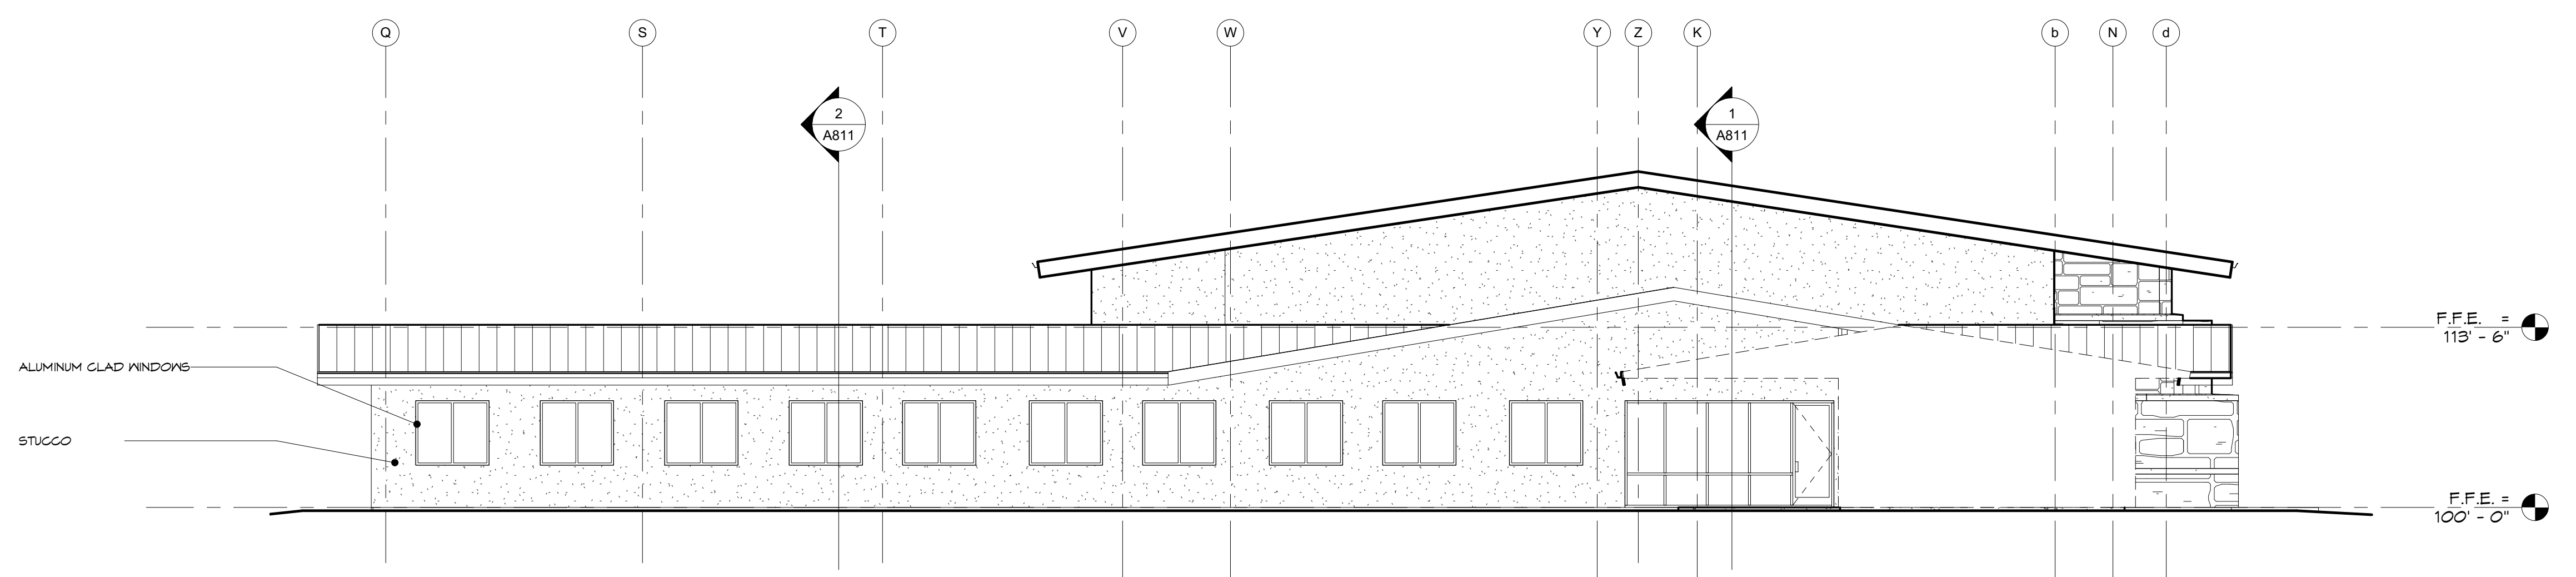

1 SOUTH WEST ELEVATION
SCALE: 1/8" = 1'-0"