

ISSUE DATE:
Jan. 12, 2009

REVISIONS:

SACHSE PUBLIC SAFETY
BUILDING
SACHSE TEXAS

RON HOBBS ARCHITECTS
614 WEST MAIN STREET, SUITE 200
GARLAND, TEXAS 75040
PHONE: 972-494-0174 www.ronhobbsarchitects.net




JOB NUMBER
SACHSE PUBLIC SAFETY
BUILDING


0723

SHEET NUMBER
PUBLIC SAFETY LOWER
LEVEL FLOOR PLAN

A101

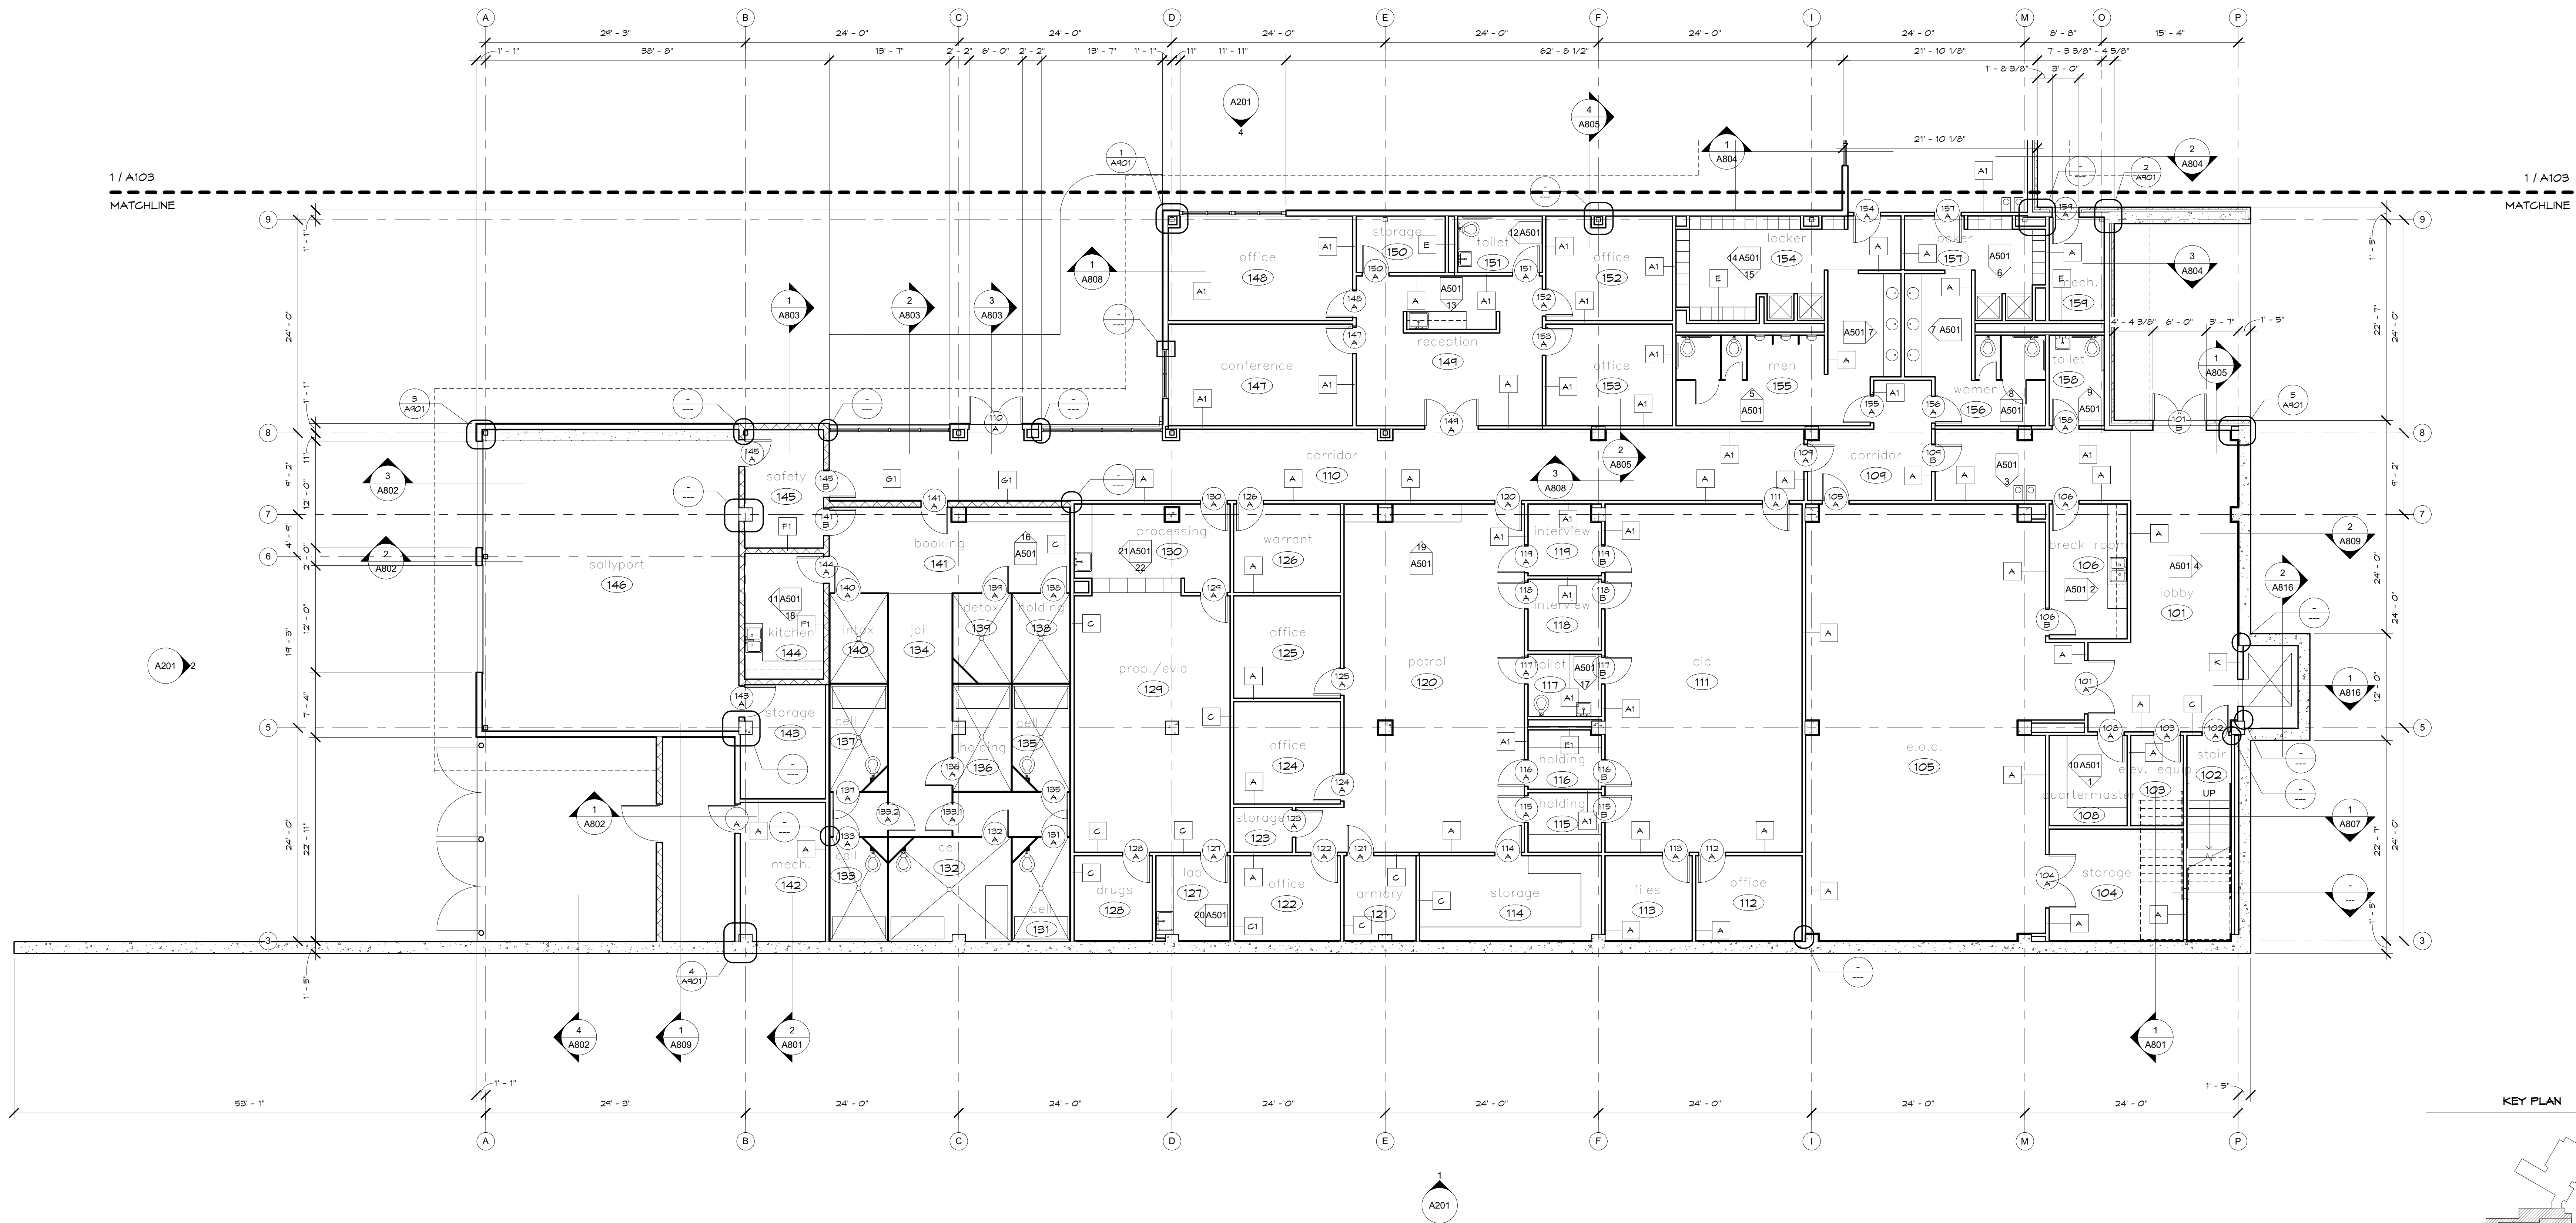

KEY PLAN

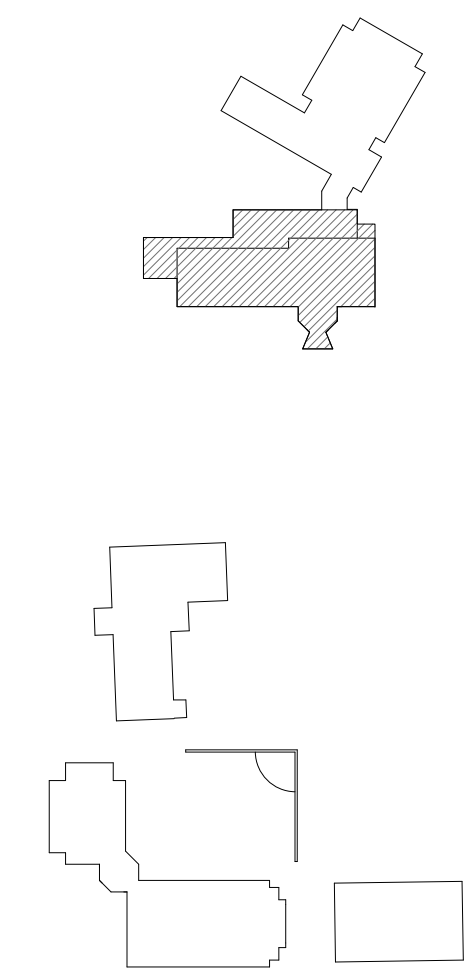

1 PUBLIC SAFETY LOWER LEVEL
FLOOR PLAN
SCALE: 1/8" = 1'-0"

