

ISSUE DATE:
Jan. 12, 2009

REVISIONS:


SACHSE PUBLIC SAFETY
BUILDING
SACHSE TEXAS

RON HOBBS ARCHITECTS
614 WEST MAIN STREET, SUITE 200
GARLAND, TEXAS 75040
PHONE: 972.494.0174 www.ronhobbsarchitects.net FAX: 972.494.0122



JOB NUMBER
SACHSE PUBLIC SAFETY
BUILDING
0723

SHEET NUMBER
PUBLIC SAFETY UPPER
LEVEL FLOOR PLAN
A102

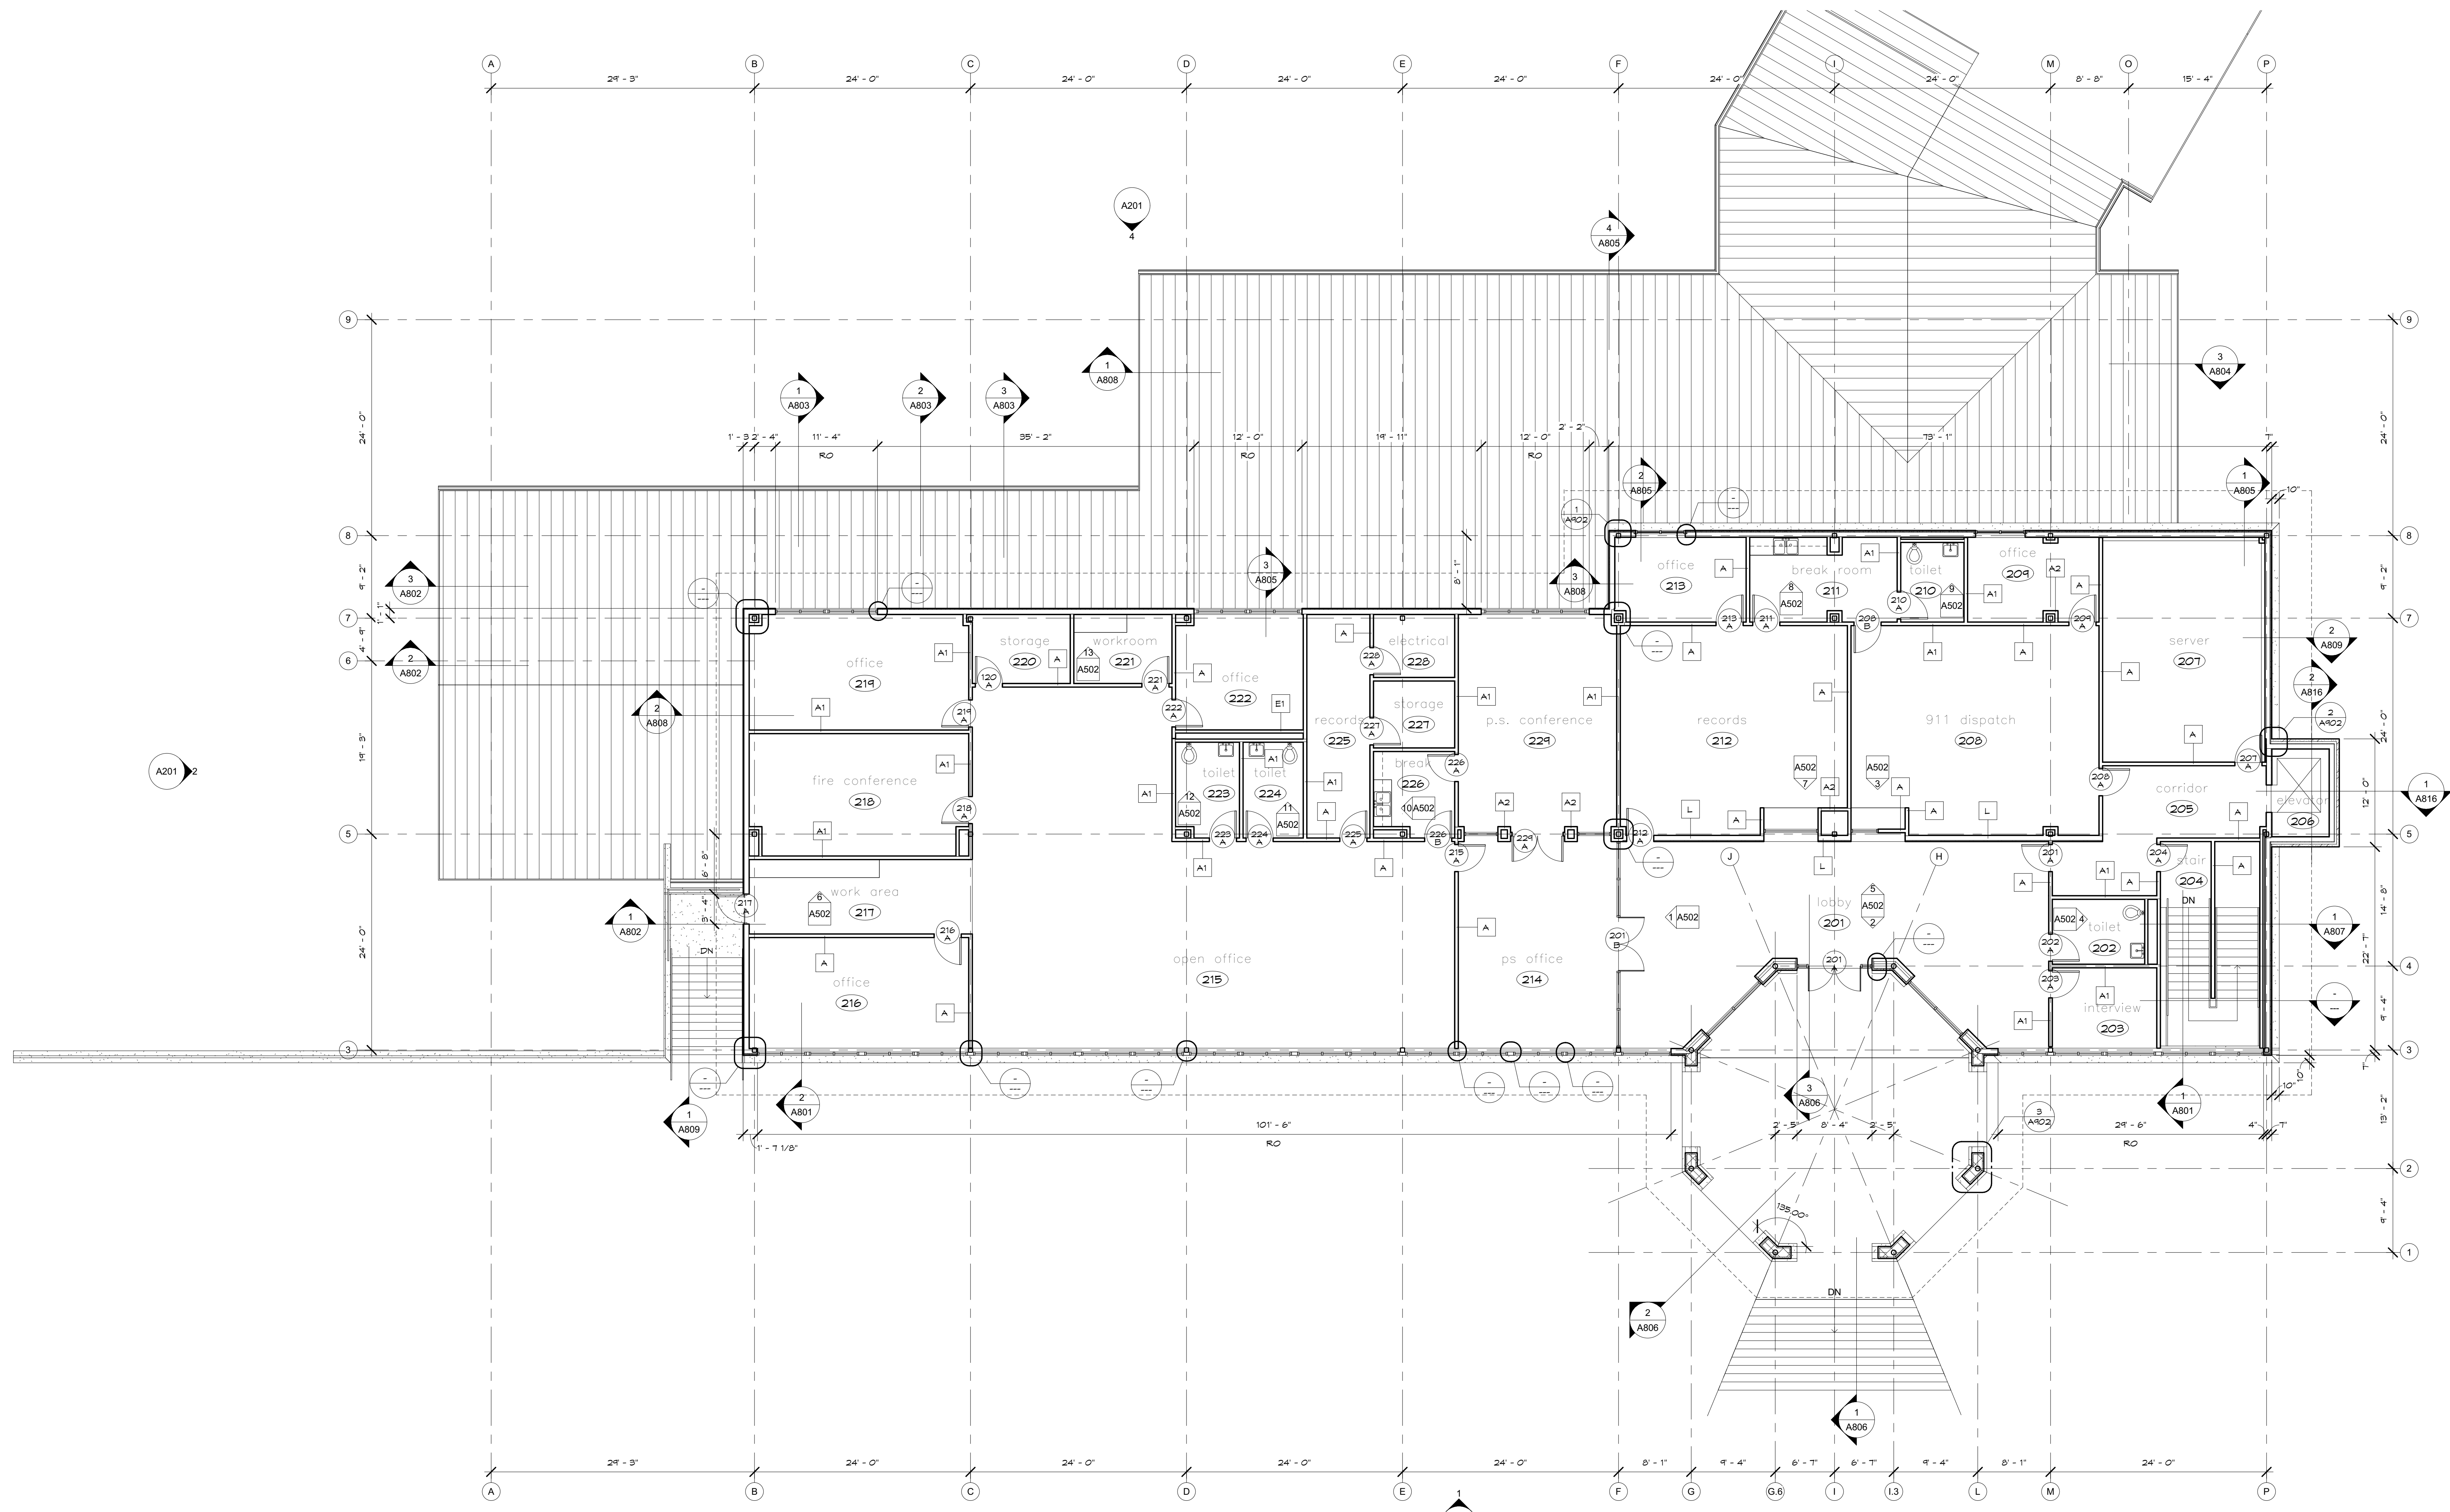

1 PUBLIC SAFETY UPPER LEVEL
FLOOR PLAN
SCALE: 1/8" = 1'-0"

