

ISSUE DATE:
January 20, 2009

REVISIONS:

| | |
|--|--|
| | |
| | |
| | |
| | |
| | |



SACHSE MUNICIPAL
CAMPUS
SACHSE, TEXAS

RON HOBBS ARCHITECTS
GARLAND, TEXAS 75040
614 WEST MAIN STREET, SUITE 200
PHONE: 972-494-0174 www.ronhobbsarchitects.net FAX: 972-494-0722



JOB NUMBER:
SACHSE MUNICIPAL
CAMPUS
0716

SHEET NUMBER:
EXISTING SITE
S-E01

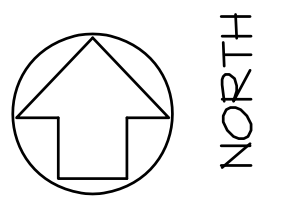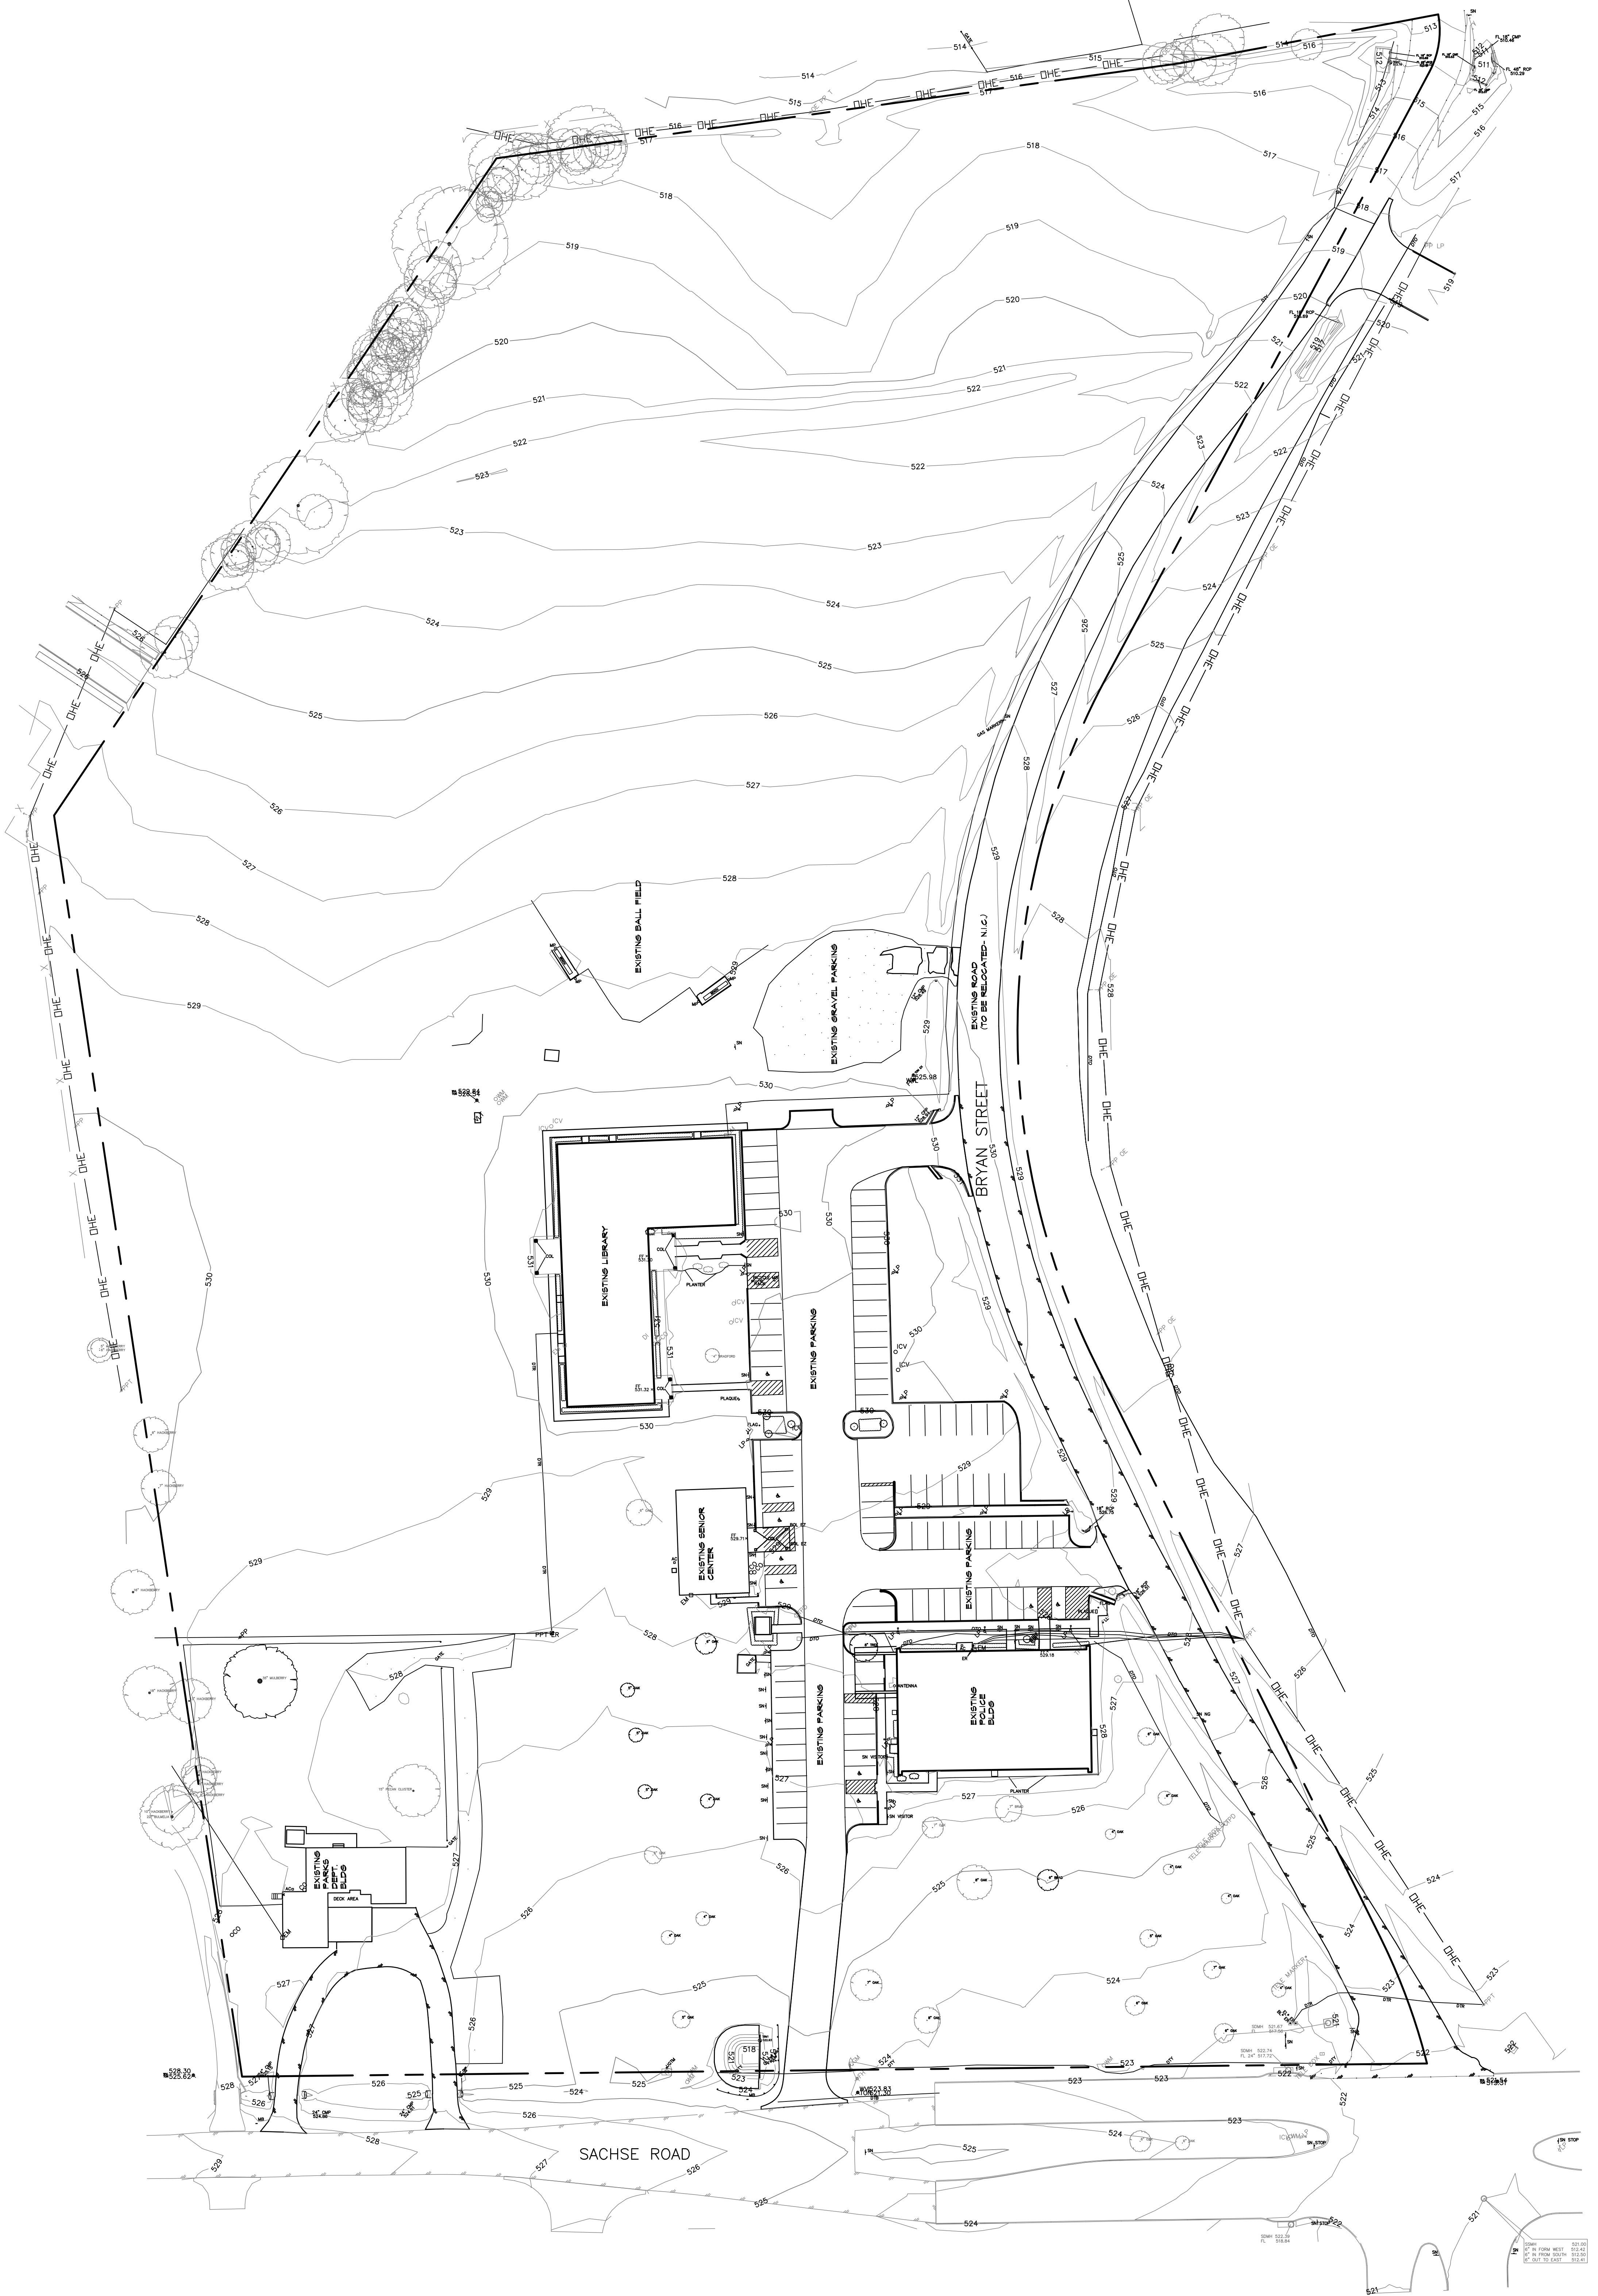

1 EXISTING SITE PLAN
Scale: 1" = 40'-0"